


# SERIE : VVPU -VVPE

- Porte semi-isolante type va et vient
- Semi-insulating swinging doors

-Dimensions standard -Standard dimensions


1 Vantail / 1Leaf

**L X H**  
 800X1900  
 800x2000  
 800x2100  
 900x2000  
 900x2100  
 1000x2000  
 1200x2000  
 1200x2100  
 1200x2200

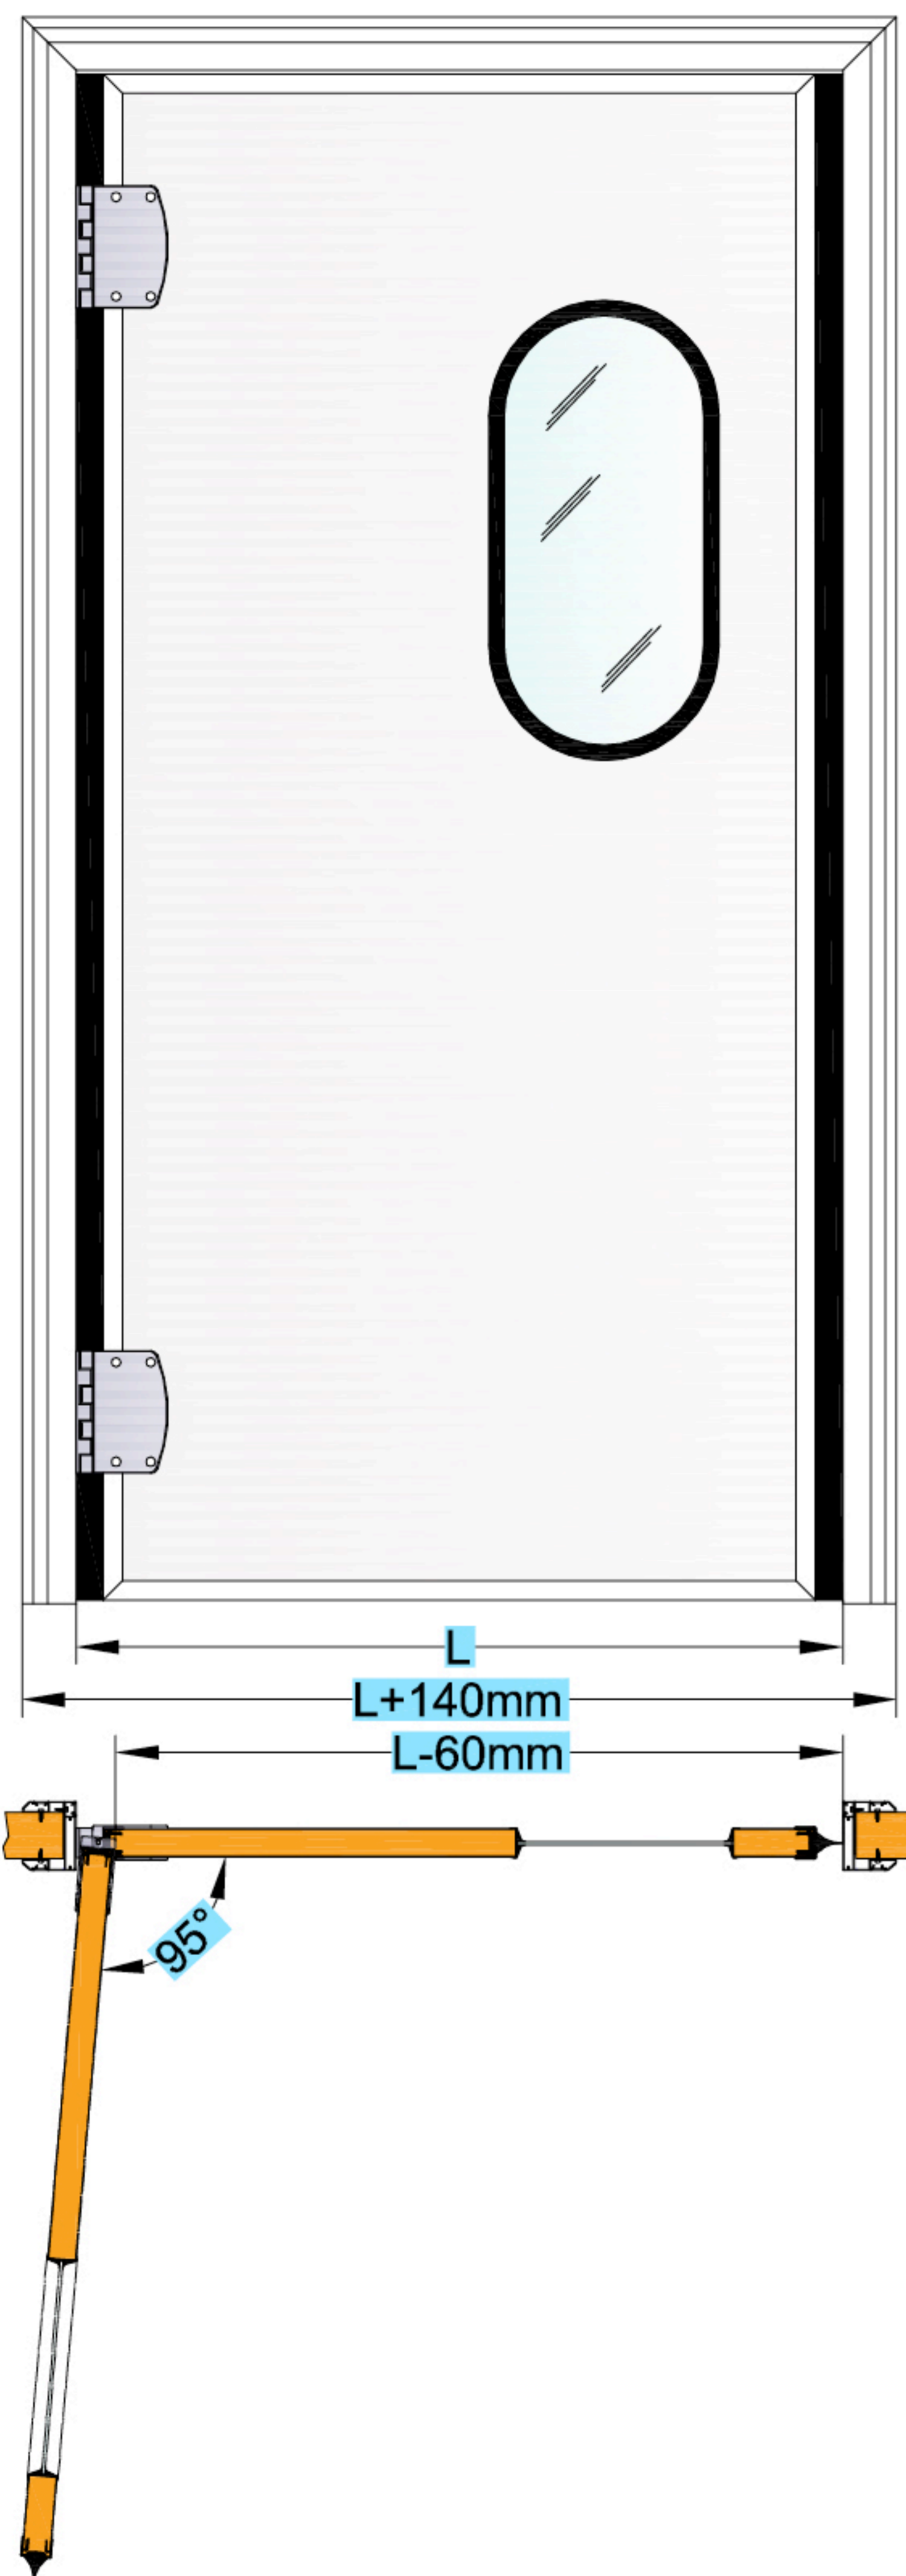


2 Vantaux / 2 Leaves

**L x H**  
 1200x2000  
 1200x2100  
 1200x2200  
 1400x2100  
 1400x2200  
 1500x2000  
 1500x2200  
 1500x2400  
 1500x2600  
 1600x2000  
 1600x2200  
 1600x2400  
 1600x2600  
 1800x2200  
 1800x2400  
 1800x2600  
 2000x2200  
 2000x2400  
 2000x2600

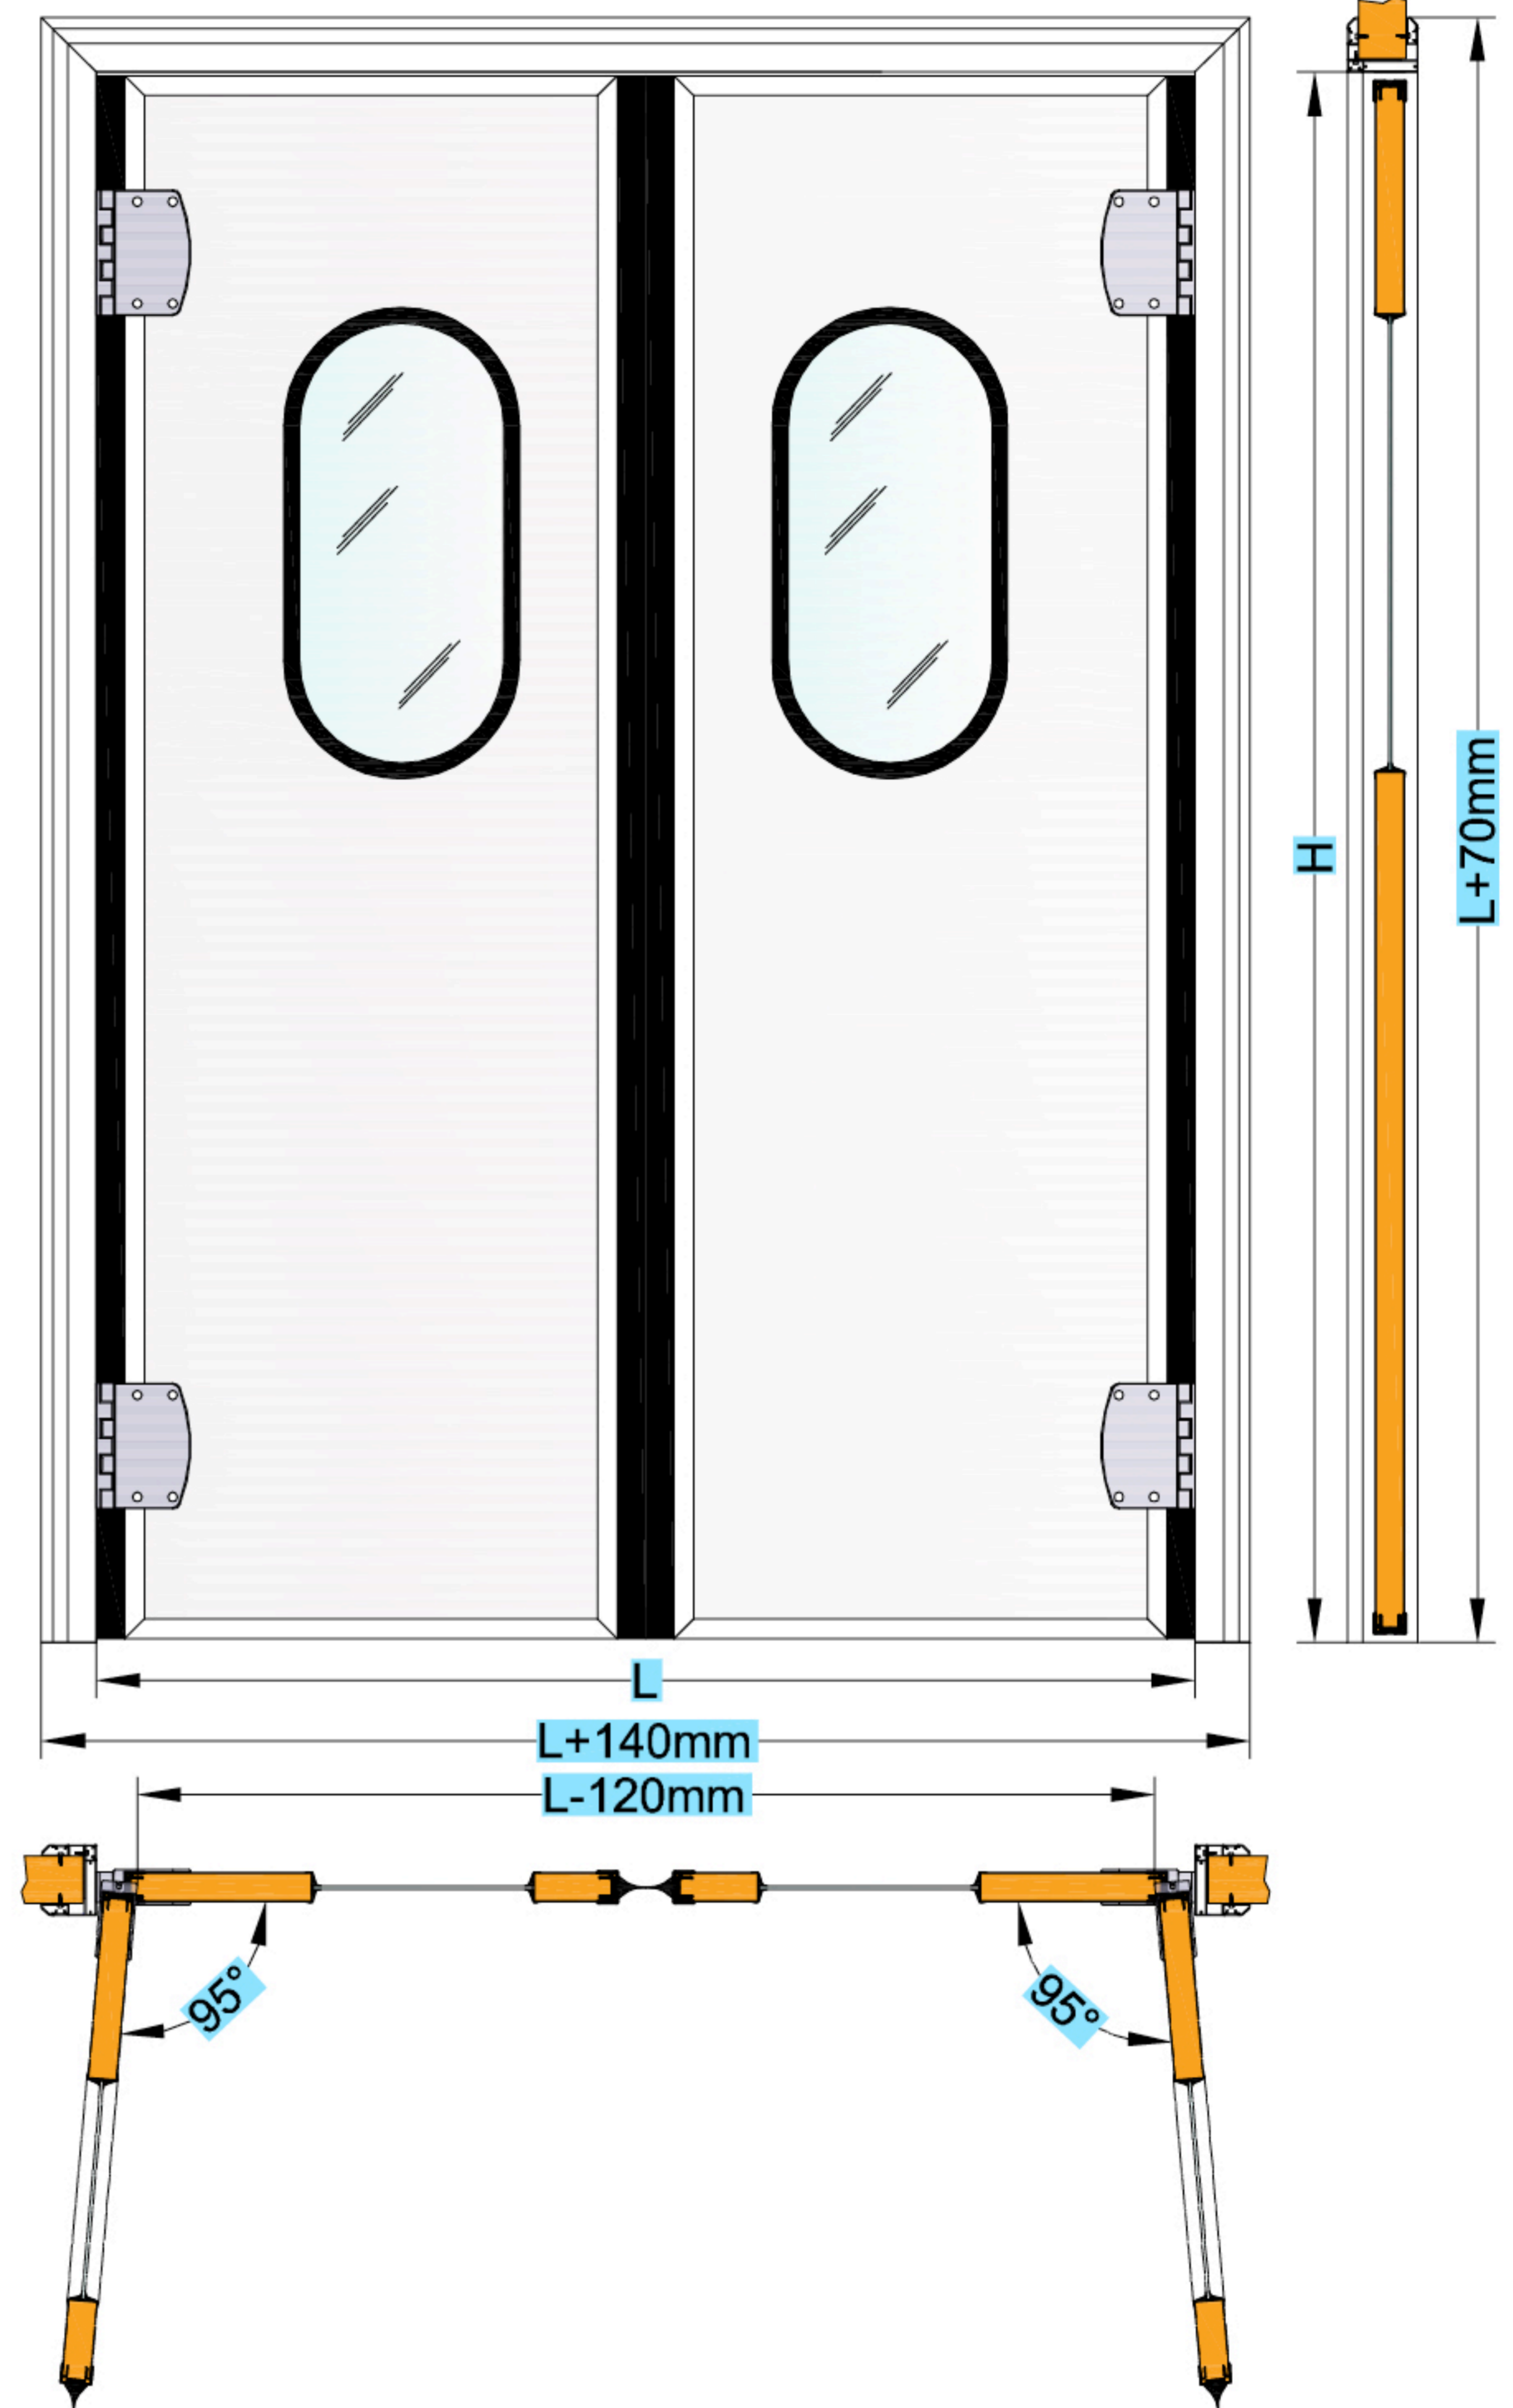


## FIXATION - FIXING

-Montage sur panneaux sandwich  
 -Installation on sandwich panel

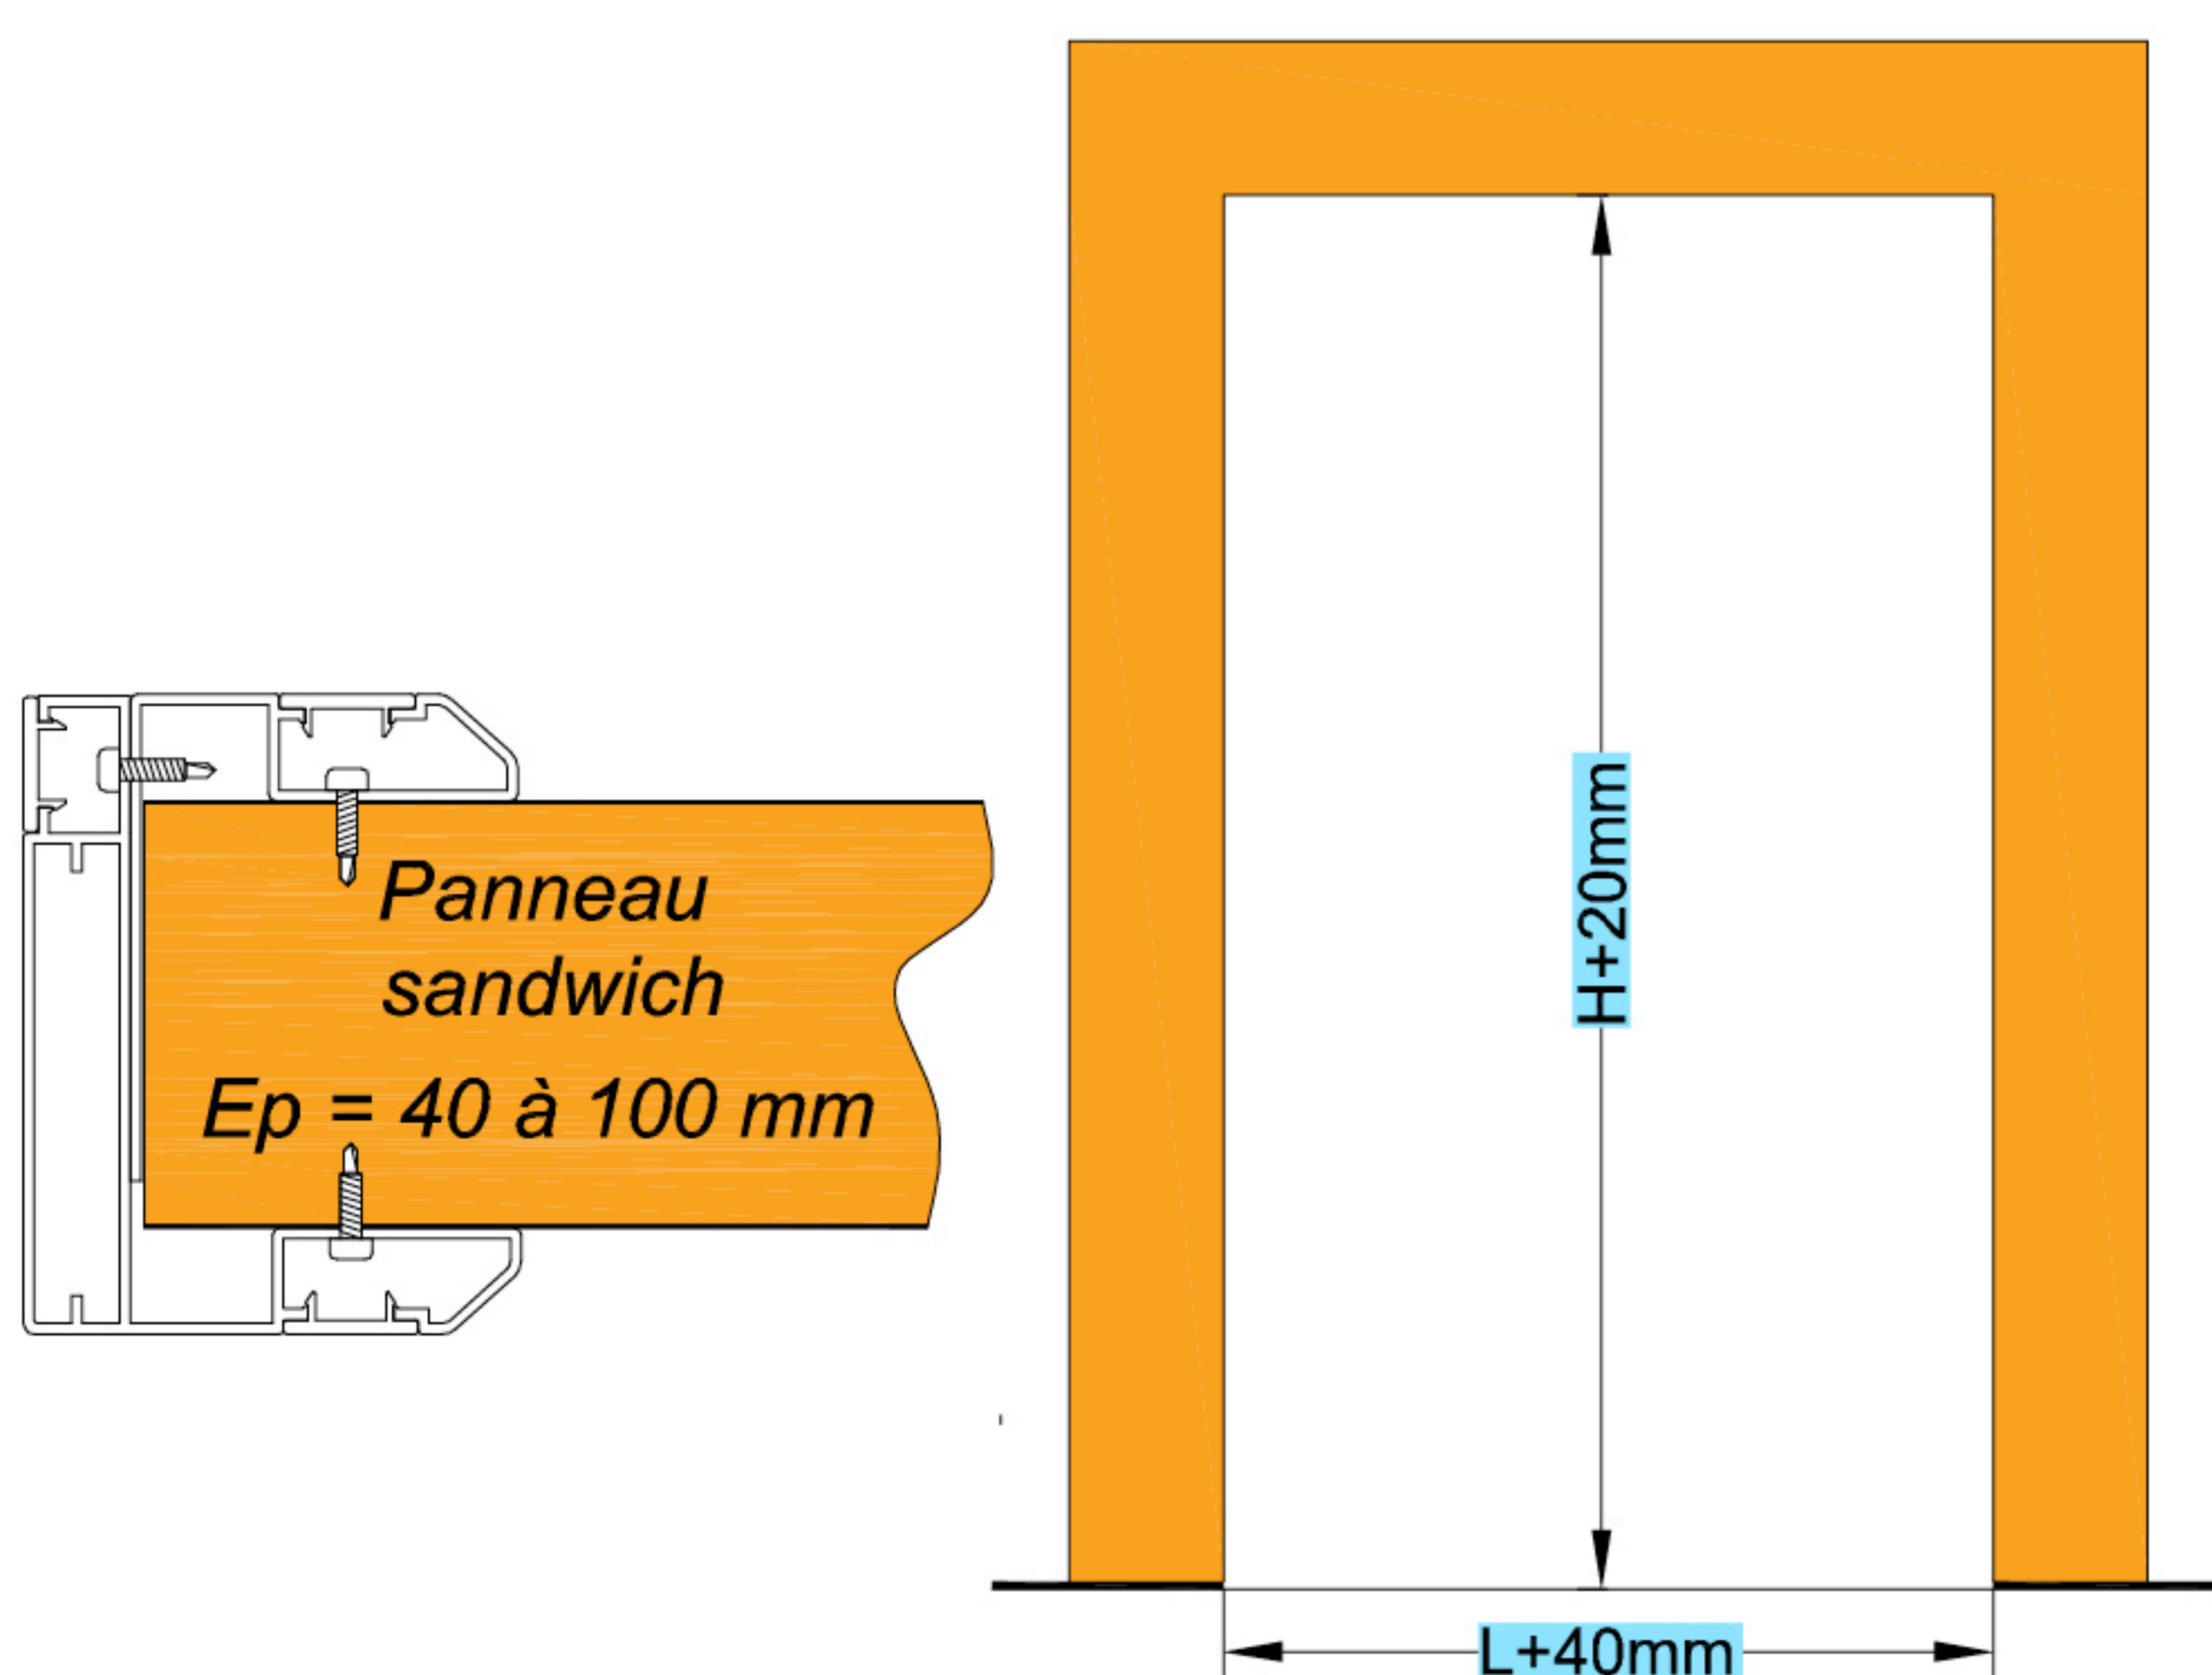

-Dimensions du trou pour porte sur panneaux sandwich  
 -Hole dimensions for door on sandwich panel

-Montage sur maçonnerie  
 -Installation on brick wall

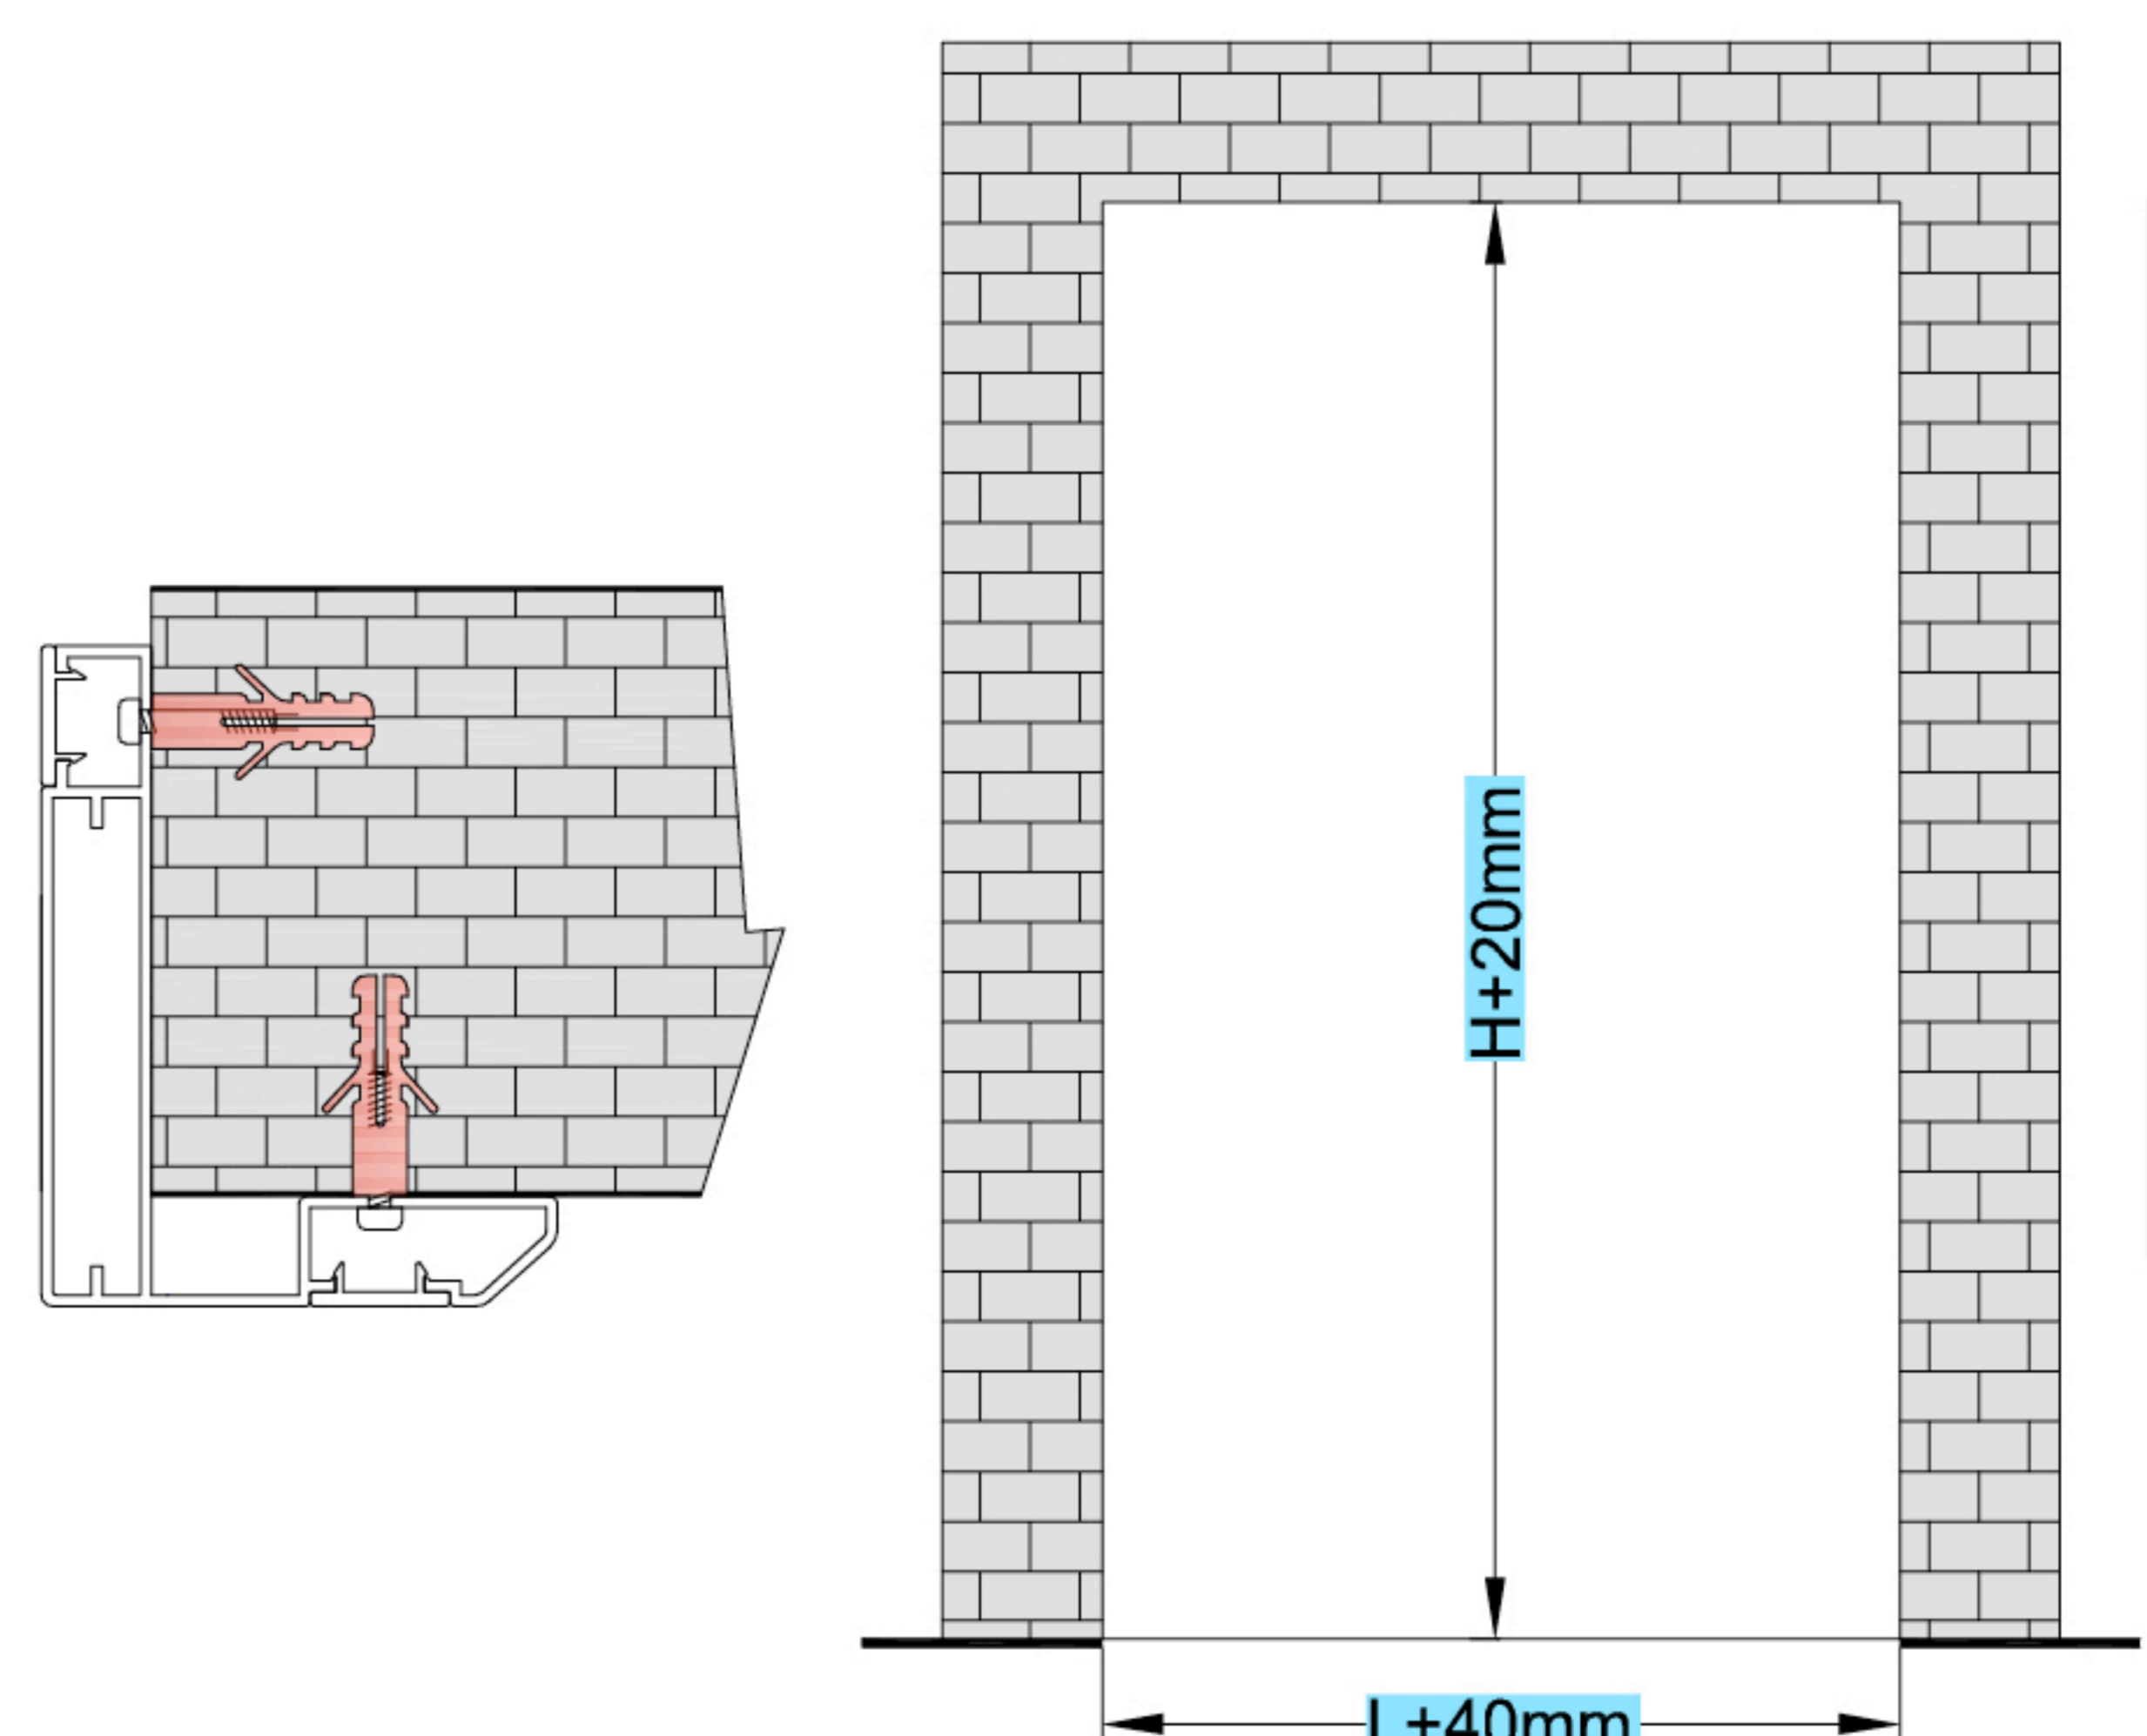

-Dimensions du trou pour porte sur maçonnerie  
 -Hole dimensions for door on brick wall

Indisol se réserve le droit de modifier ses plans sans préavis .documents et photos non contractuels  
 Indisol reserves the right to modify its products without notice, document and photos not binding